


PLANT LIST

-  Common Fox Sedge (14) - NPN
-  Blue Flag Iris (16) - WT
-  'Kobold' Blazing Star (6) - CH
-  Blue Lobelia (25) - WT
-  Ostrich Fern (5) - SP
-  Sensitive Fern (16) - SP
-  Black-eyed Susan (13) - NPN
-  Spiderwort (15) - NPN

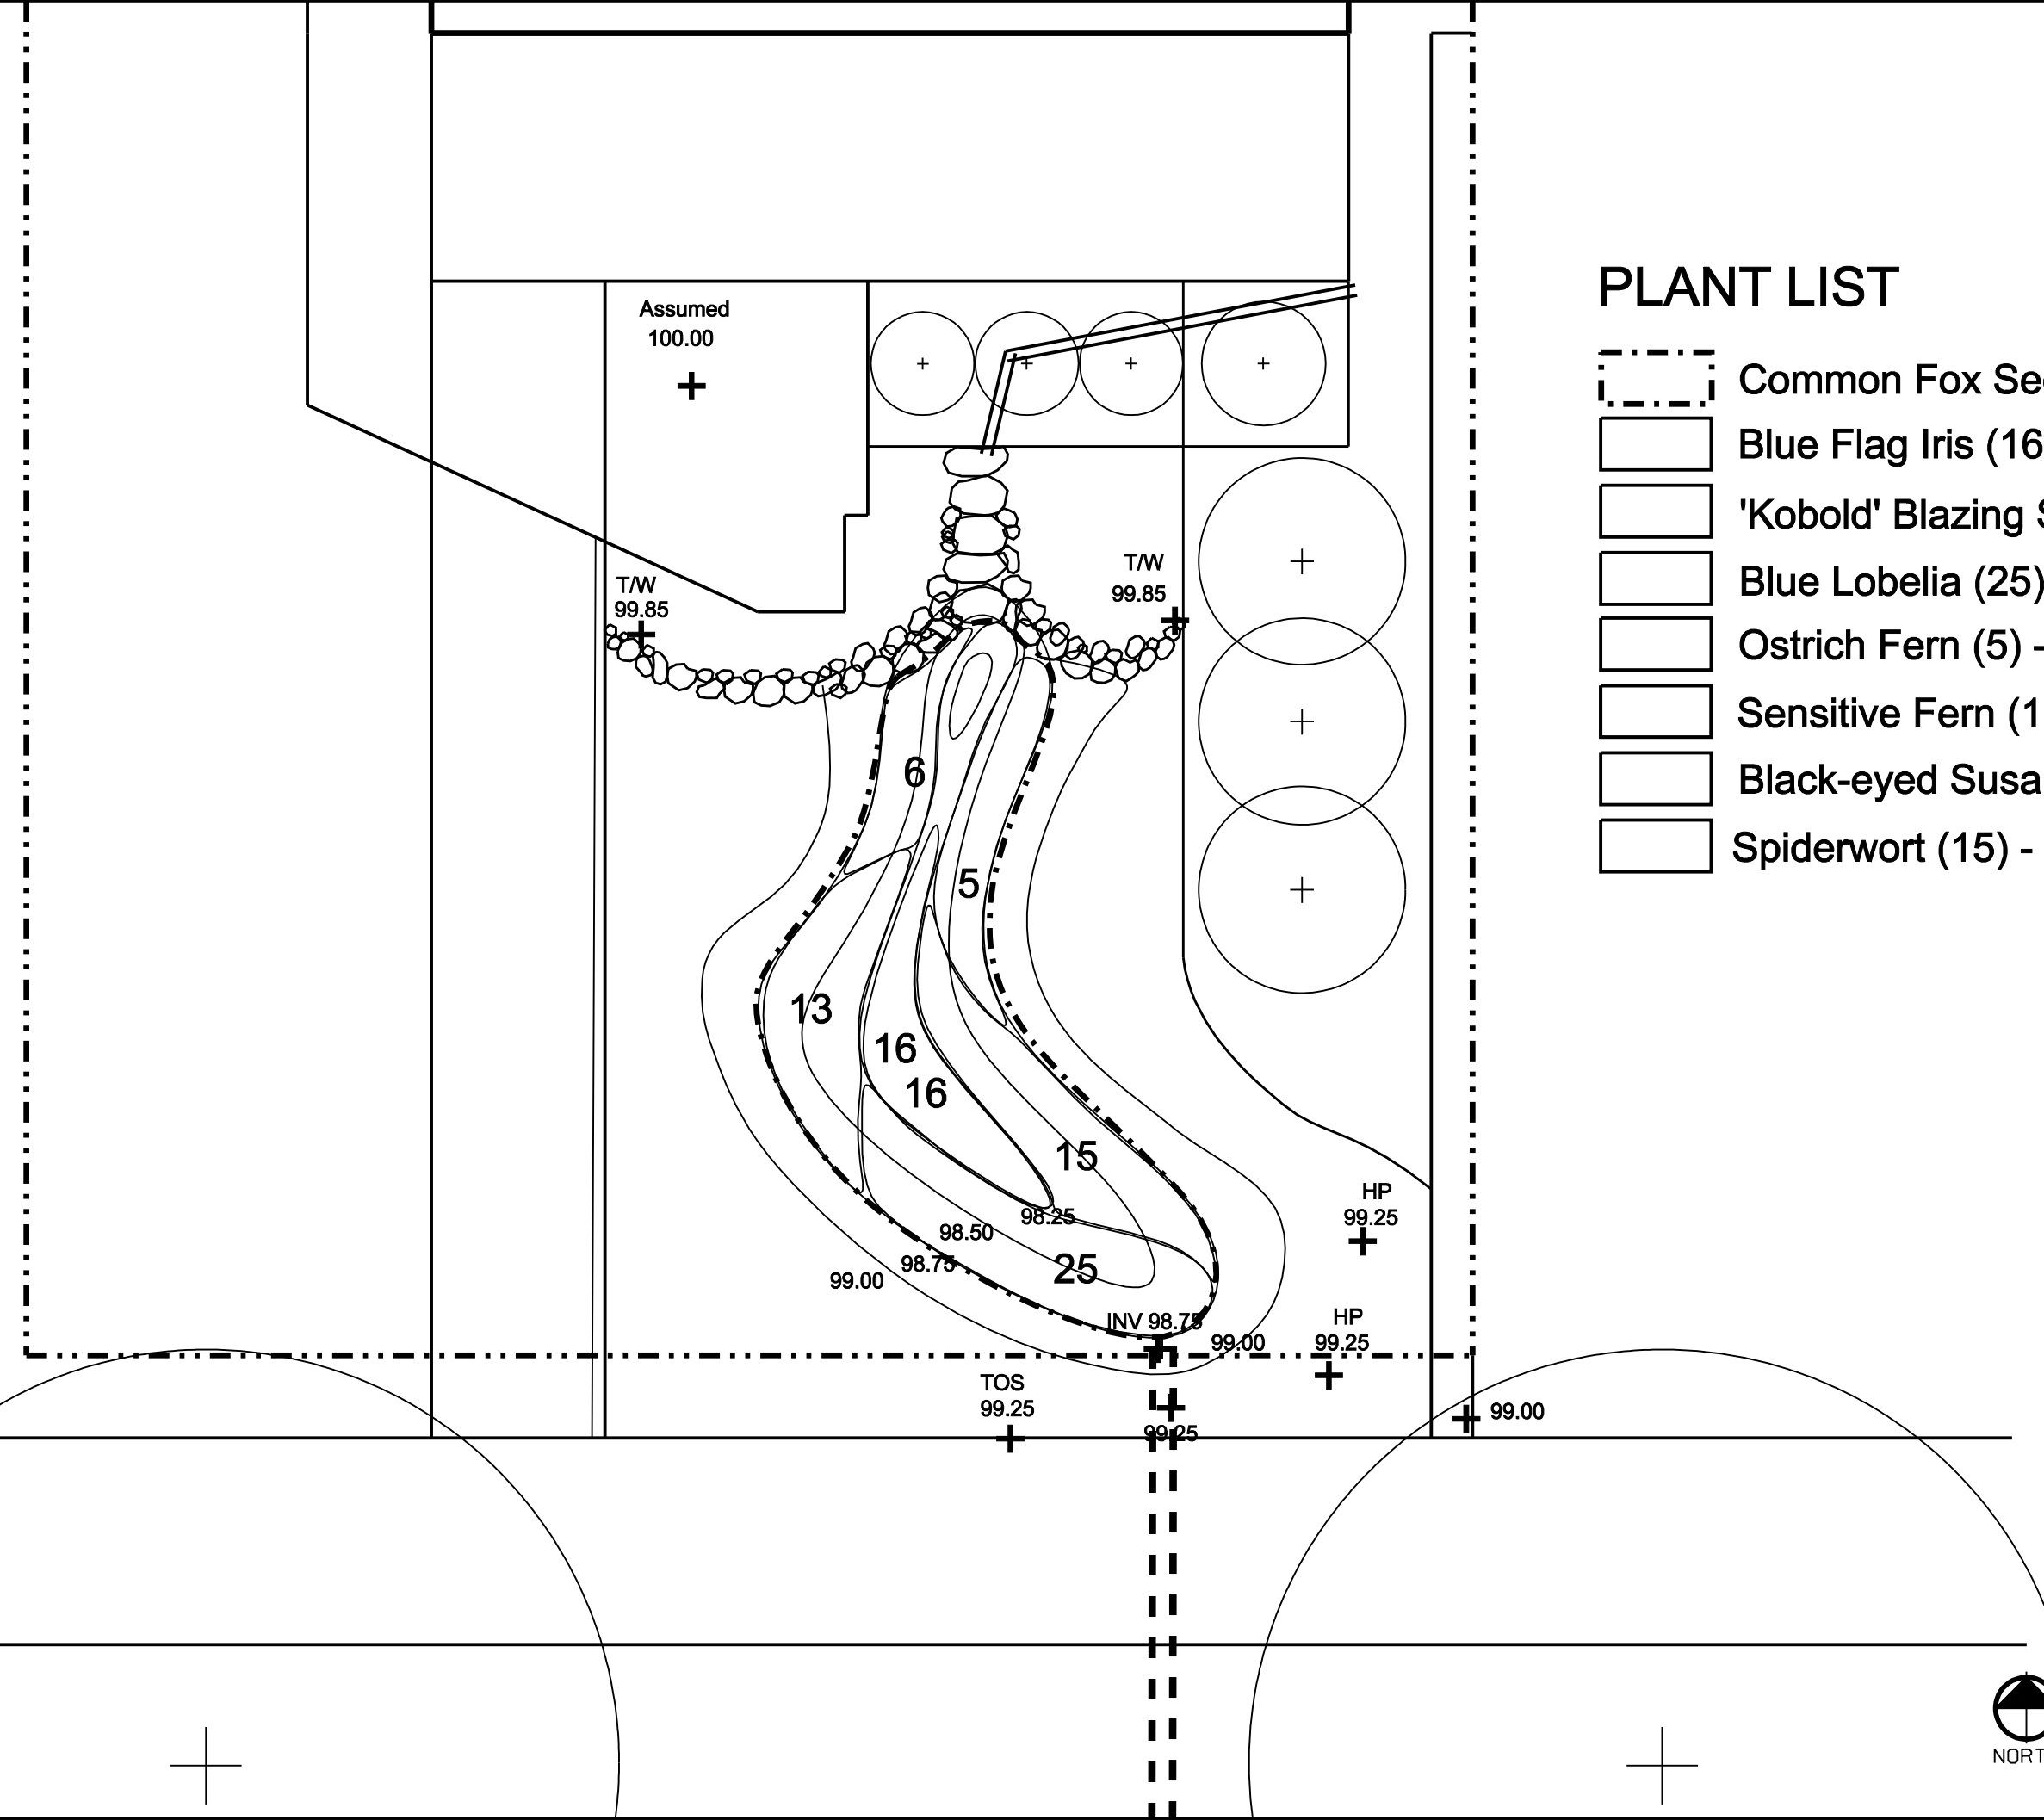

Project:
**Allen Creek
Rain Gardens**

Project Number:
Date: 13 May 2006
7 June 2004
Issued For:
Hamowner Review
Preliminary Site Plan Submission

Scale: 1"=4'
Drawn by: sk, dp

Title:
Planting Plan

Sheet:

L-2



CONTRACTOR is responsible to field verify location of all underground utilities prior to any work

Scale 1"=4'-0"

Copyright 2004, InSite Design Studio, Inc.