 

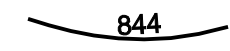
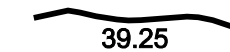
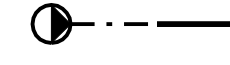
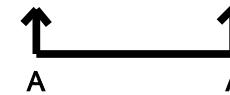


LEGEND

-  Drainage: Landscape
-  Drainage: Roof
-  Existing Contour
-  Proposed Contour
-  Downspout with Extension
-  Section Line

NOTES

Outlet the downspout extensions
at 39.75

Project:
**Allen Creek
Rain Gardens**

Project Number:
Date: 8 Aug 2005 Issued For: Preliminary Design
30 Aug 2005 Construction Documents

Scale: 1"=10'
Drawn by: alp, skt, ask


Title:
Grading Plan

Sheet:


F-1



CONTRACTOR is responsible to field verify location
of all underground utilities prior to any work

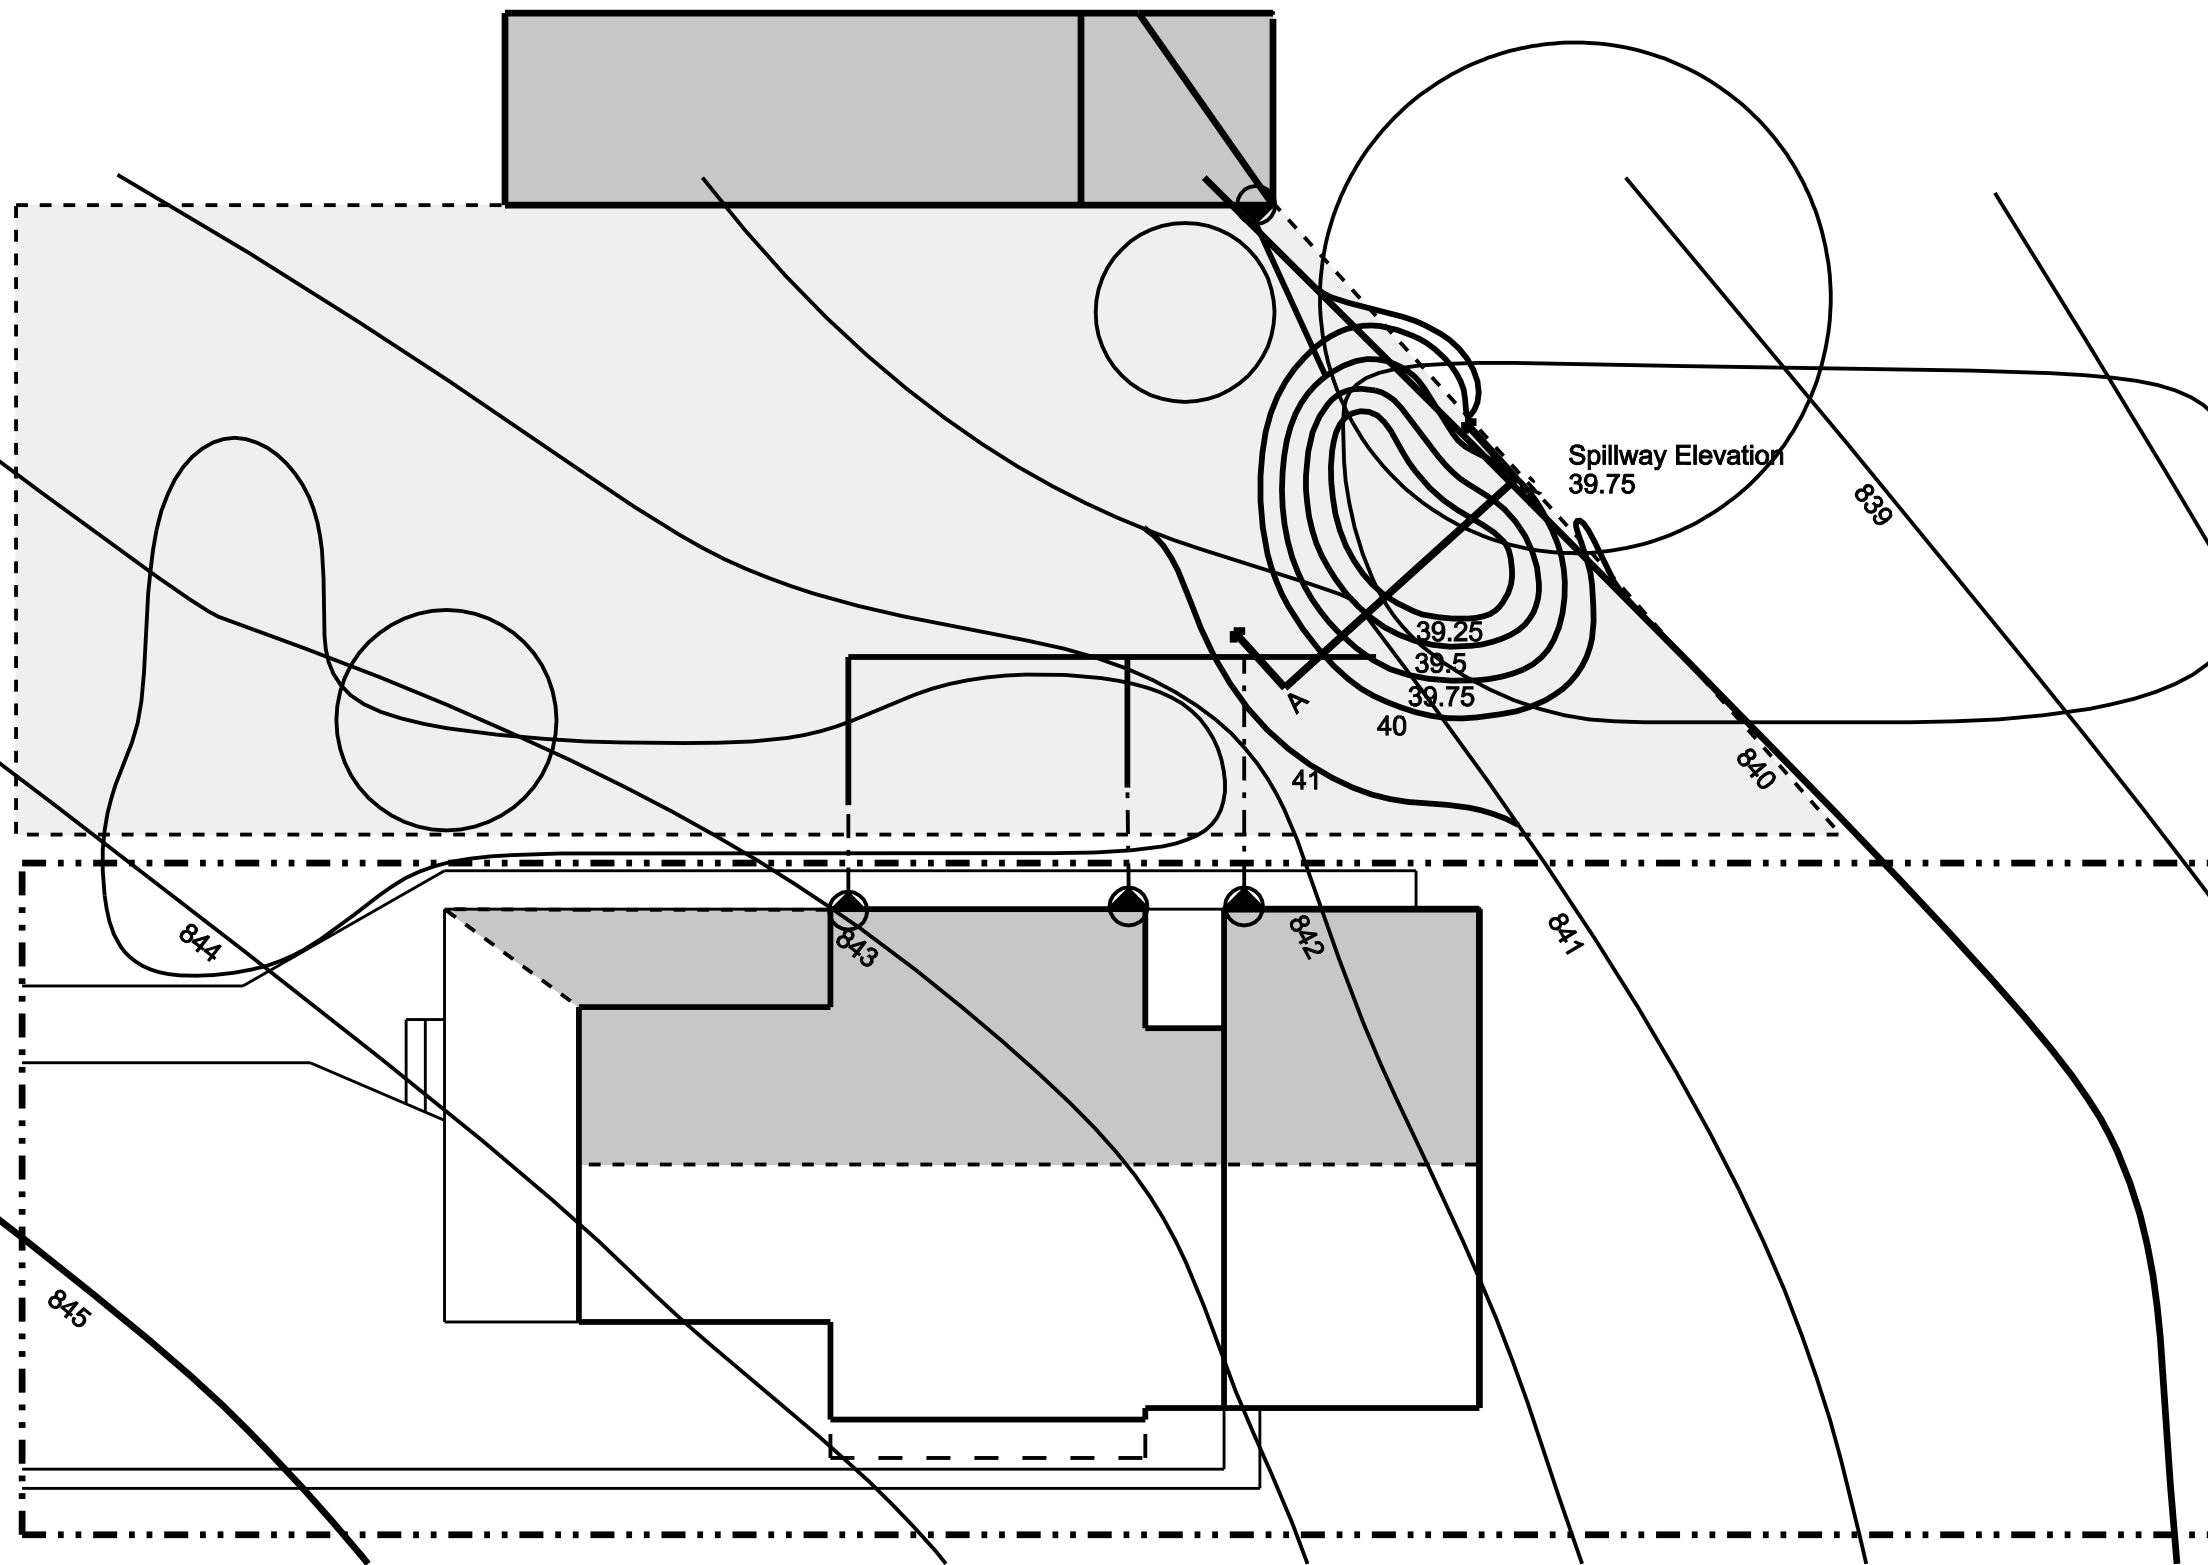

PLAN
SCALE: 1"=10'

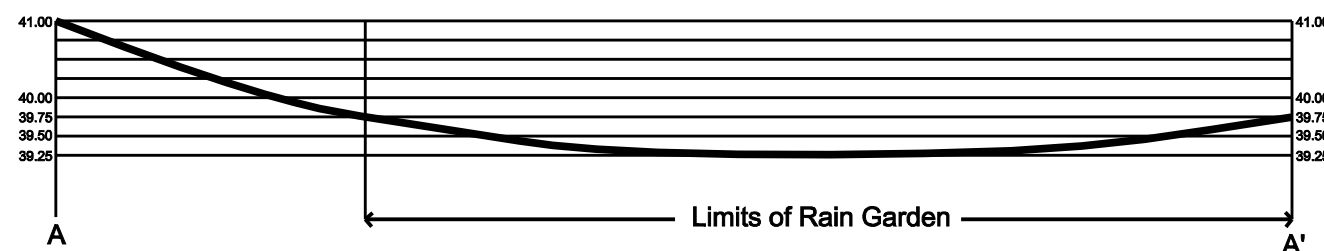

SECTION
NO SCALE