
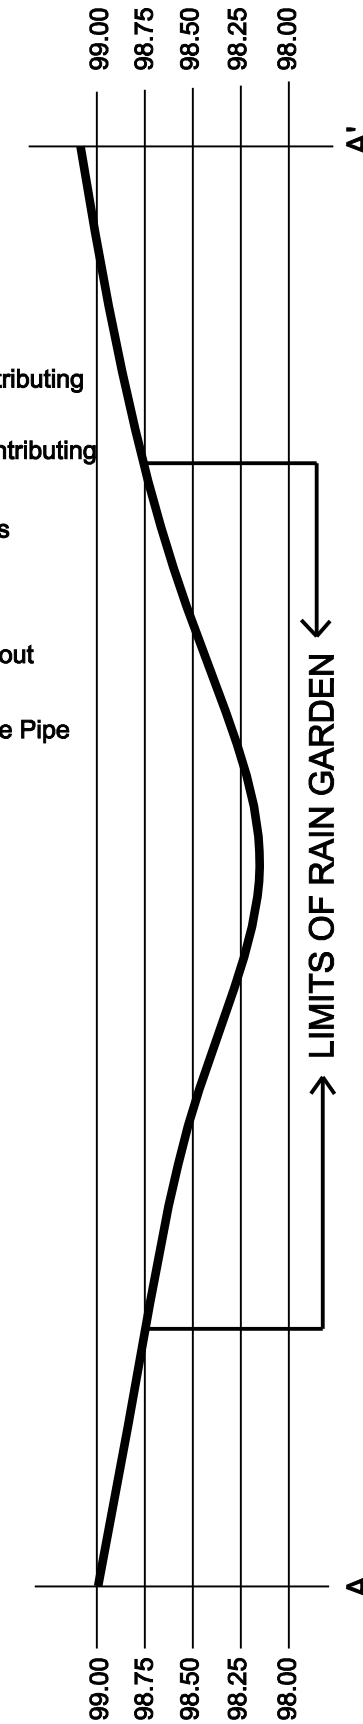


LEGEND

- Property Line
- Roof / Paved Contributing Watershed Area
- Lawn/Planting Contributing Watershed Area
- Proposed Contours
- Proposed Spot Elevation
- Proposed Downspout Pipe
- Overflow Discharge Pipe
- Cobble Wall

NOTE: One foot grid provided for layout

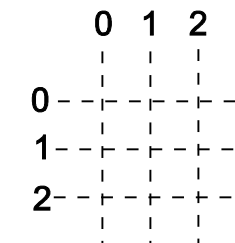

SECTION A-A'

SCALE: 1"=1'-0"



CONTRACTOR is responsible to field verify location of all underground utilities prior to any work

PLAN

SCALE: 1" = 4'-0"

